


□ FIRST FLOOR PLAN

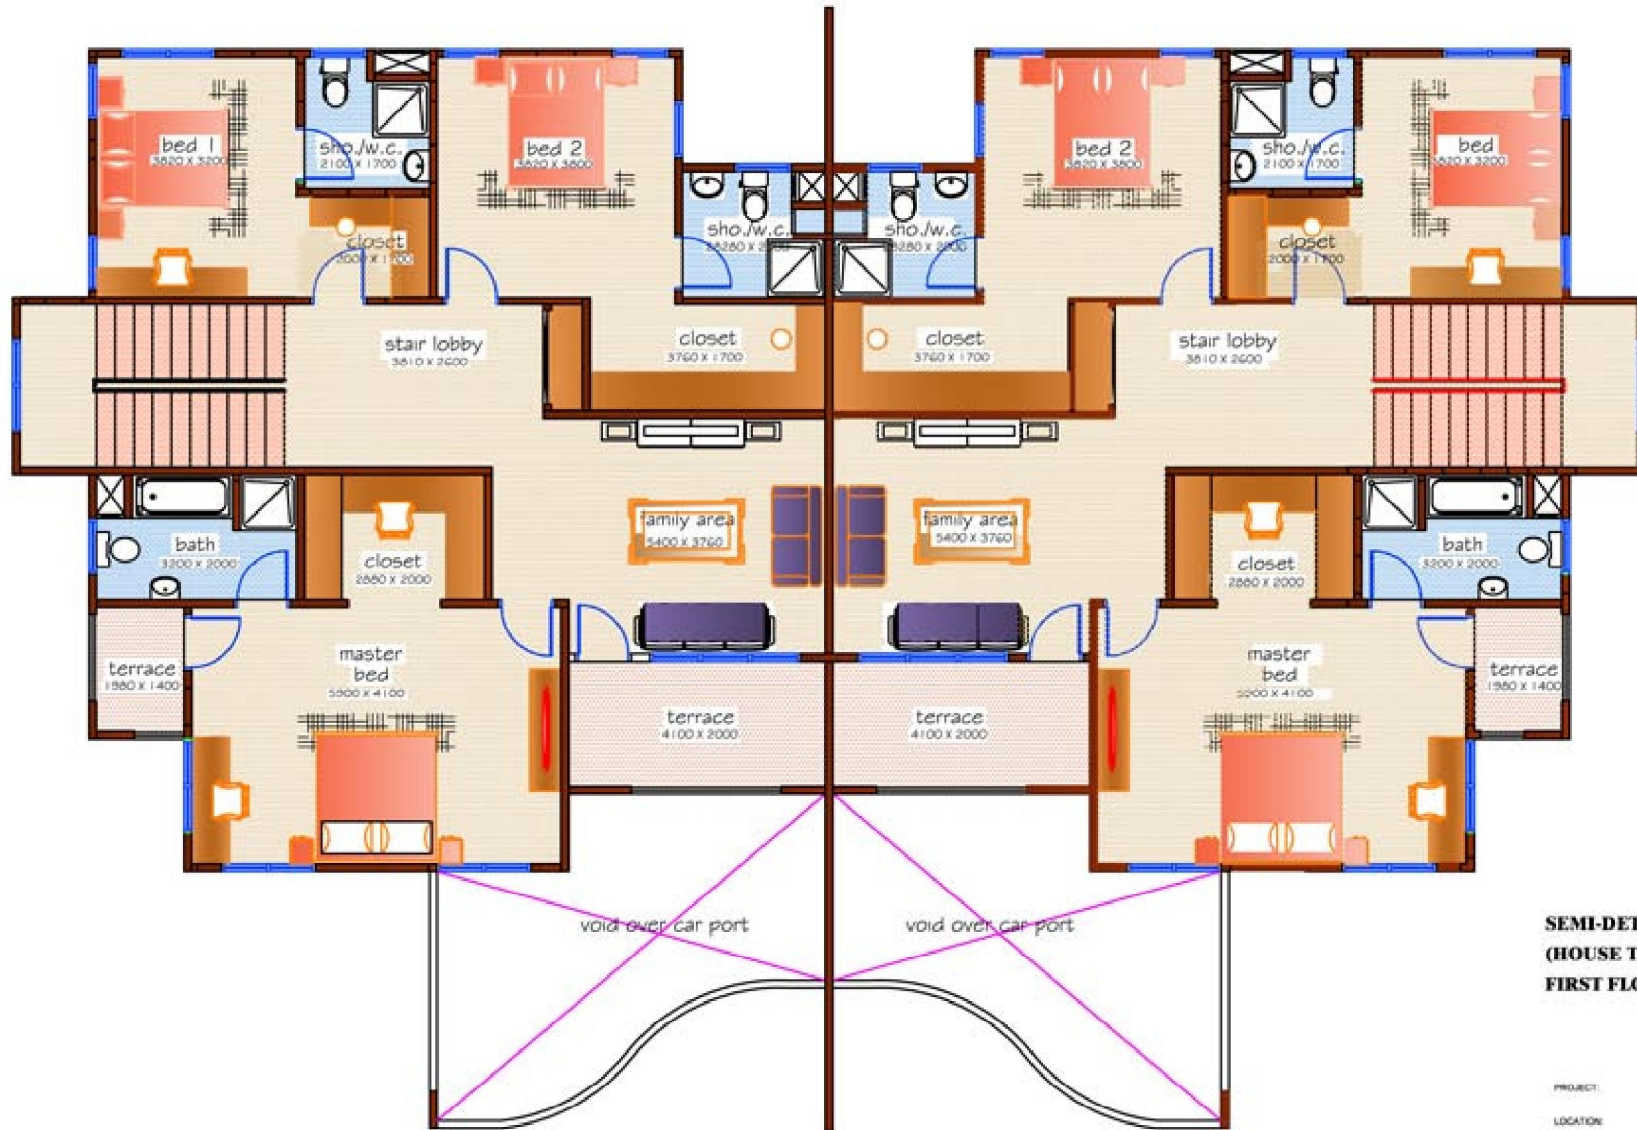

NOTES:

**SEMI-DETACHED TOWN HOUSE  
(HOUSE TYPE B)  
FIRST FLOOR AREA = 134SQM**

PROJECT: EAGLES PLACE  
 LOCATION: COMMUNITY 13, SAKUMONO, TEMA  
 CLIENT:  RSS DEVELOPERS  
 DATE: MARCH 2012  
 SCALE: NOT TO SCALE